


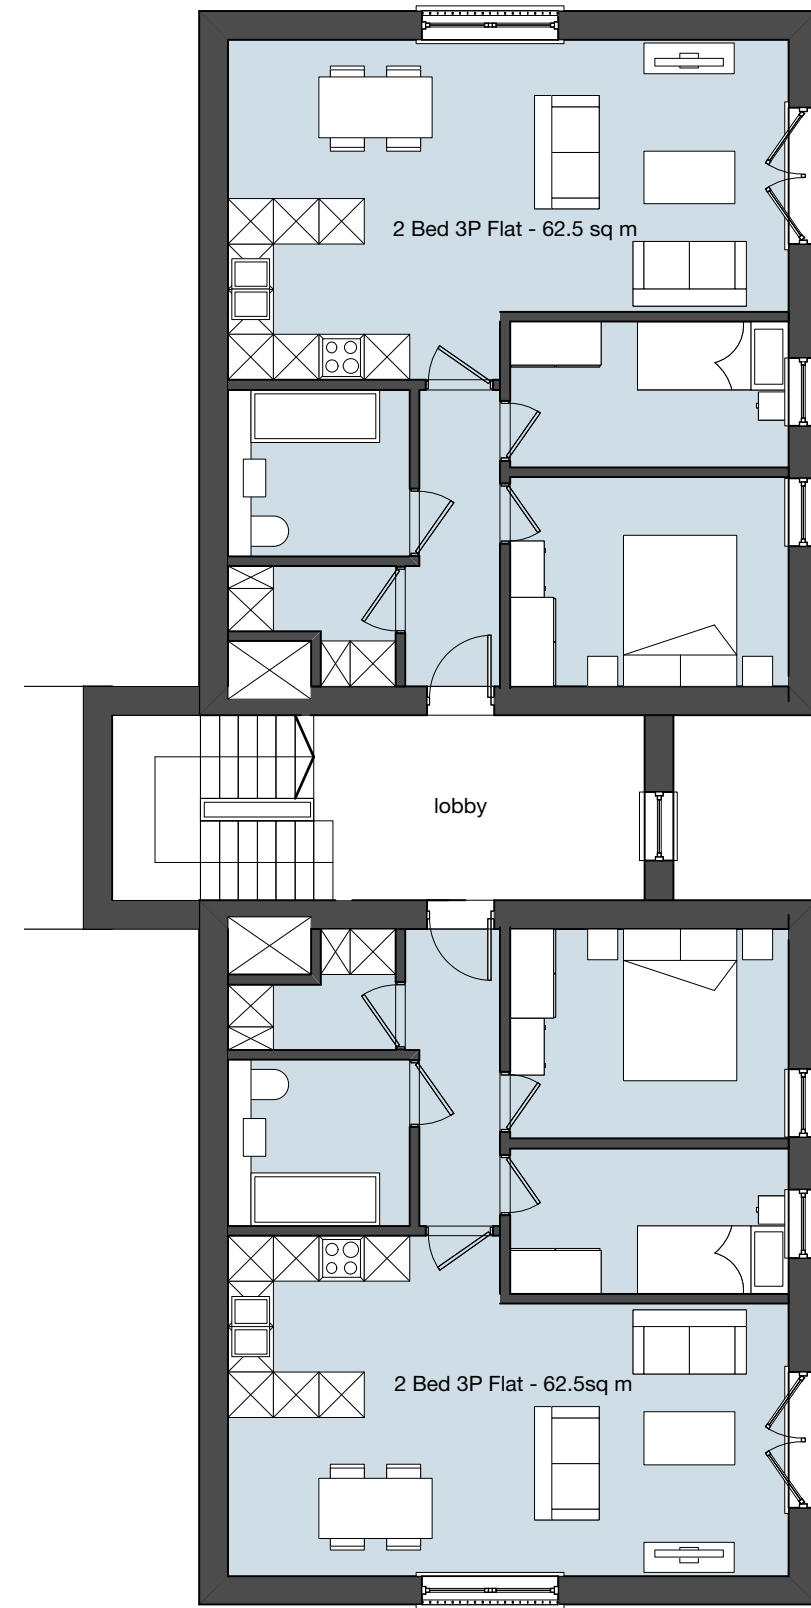

Ground Floor Plan



First Floor Plan

Rev	Date	Dwn	Chkd	Description
/	19.11.19	FS	AC	Drawing created.
A	16.12.19	FS	AC	Plans amended following comments at pre-app meeting 05.12.19.

Accommodation Schedule	
4 x 2B3P Flat - 62.5 sq m (673 sq ft)	
Total 4 Flats	
Total NIA - 250 sq m (2,690 sq ft)	
Total GIA - 296 sq m (3,186 sq ft)	
excluding bins/cycle - 14 sq m	
Cars - 6 spaces	
<ul style="list-style-type: none"> • All drawings are copyright • Report all discrepancies to project administrator • Do not scale drawing for construction purposes • All dimensions to be checked on site 	
6 King Street Bristol BS1 4EQ T 0117 929 9293 E info@fm-architects.co.uk F 0117 929 9295 W fm-architects.co.uk	

ferguson mann architects

Job Title French Close, Nailsea			
Client Alliance Homes			
Scale 1:100 @ A3	Date 19.11.19	Dwn FS	Chkd AC
Drawing Title Proposed Floor Plans - Option 1C			
Job No 11009	Drawing No SK 14	Rev A	